


PROPOSED DRYWELL
GRATE = 270.75
TOP OF TANK = 269.75

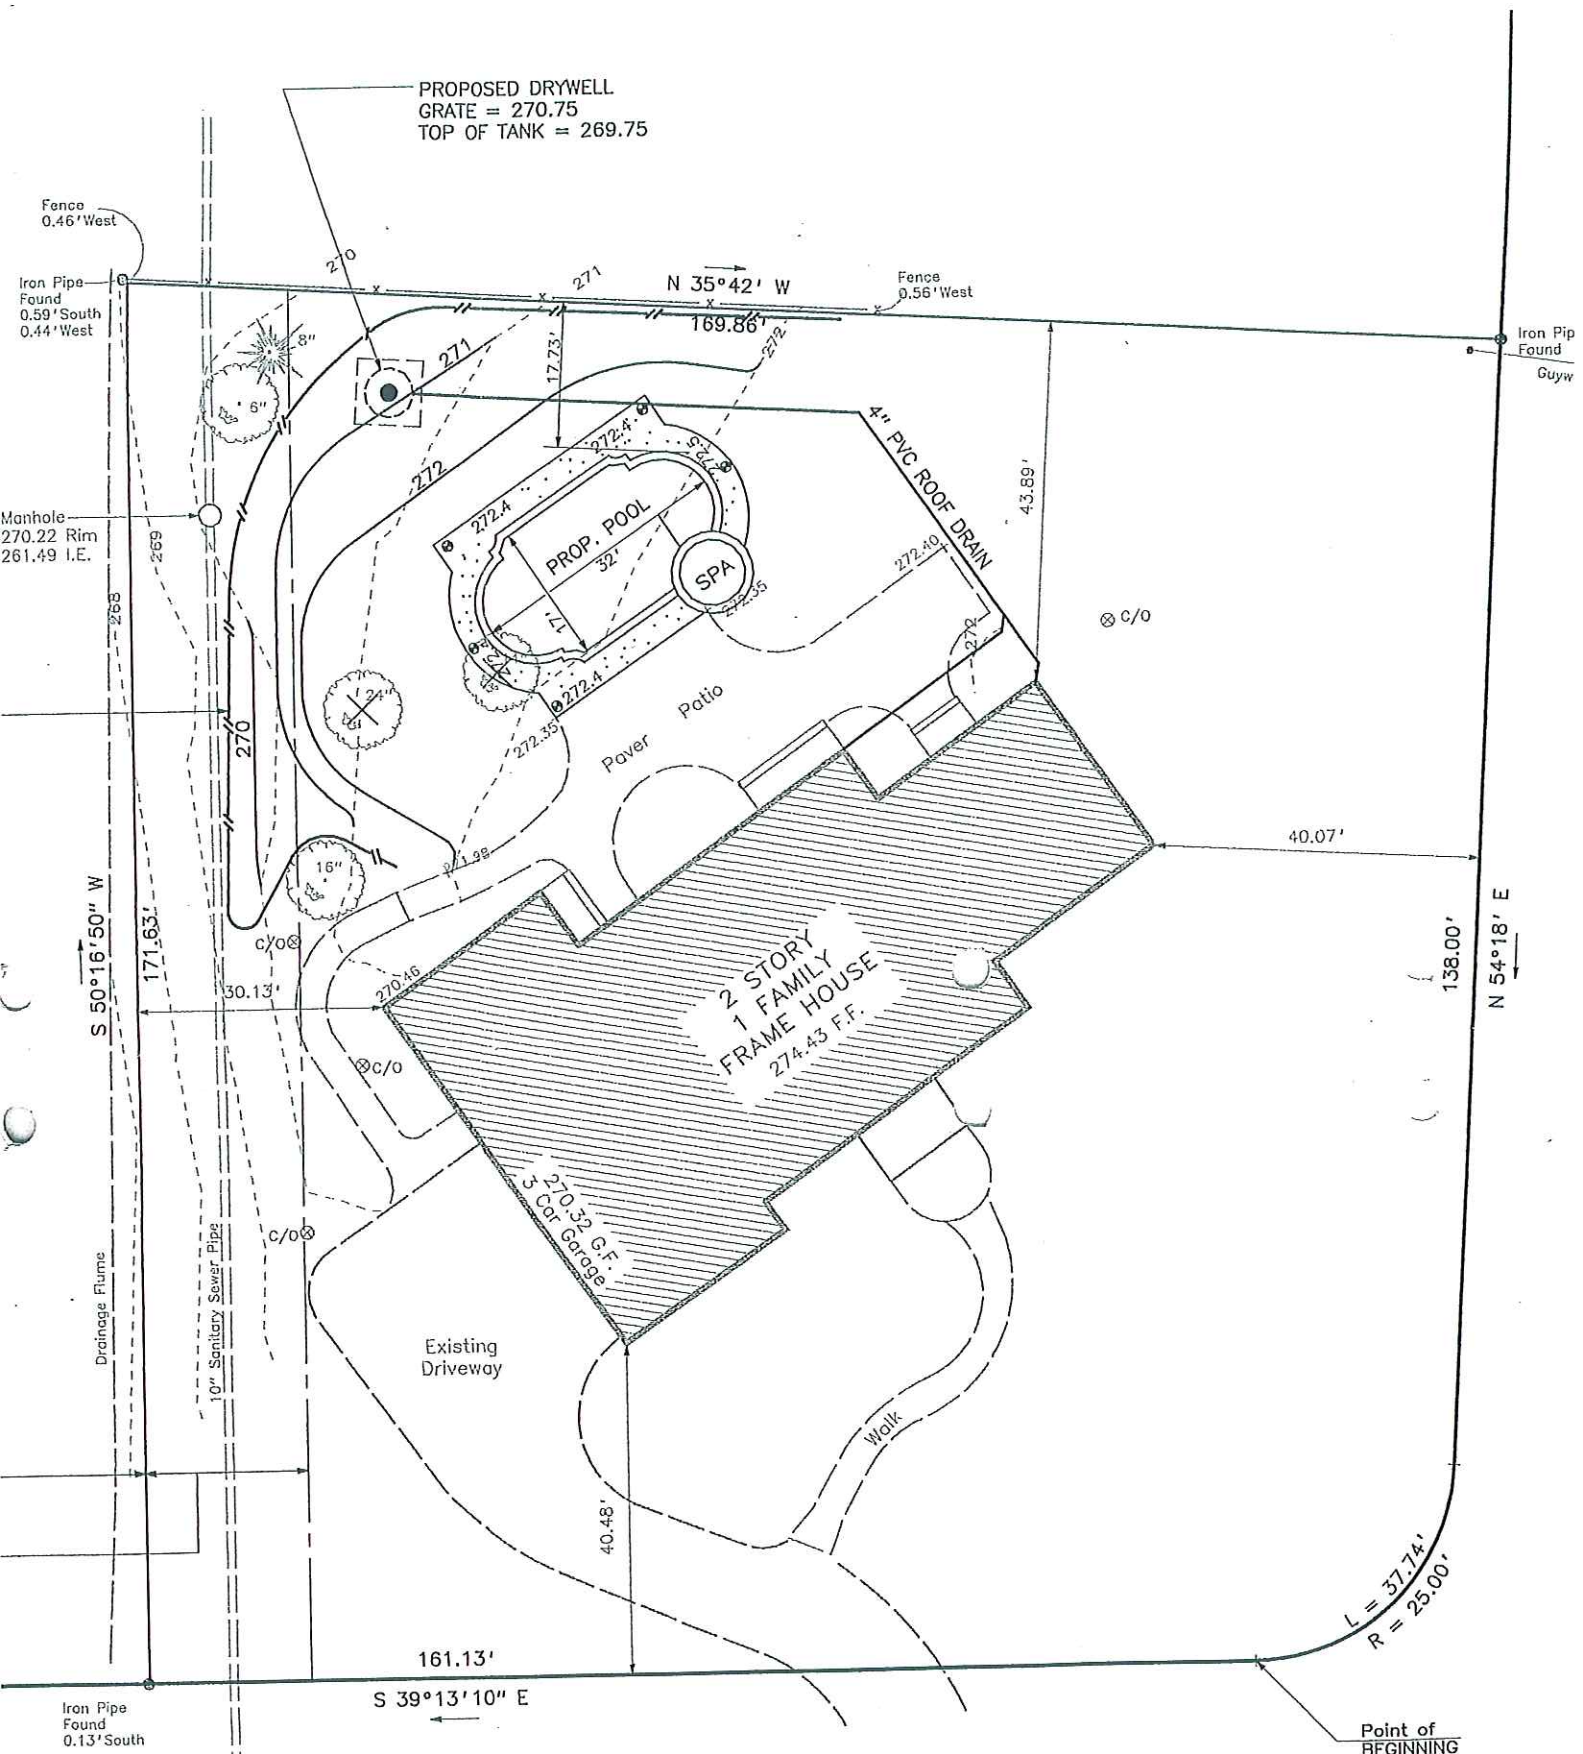

ST.# 4

Point of BEGINNING

SHEET

WESTVIEW ROAD

