


CASEY & KELLER, INC.
ENGINEERS, PLANNERS & LAND SURVEYORS

258 MAIN STREET
 MILLBURN, N.J. 07041
 (201) 379-3280
 FAX (201) 379-7993

615 W. MT. PLEASANT AVENUE
 LIVINGSTON, N.J. 07039
 (201) 992-2288
 FAX (201) 992-3626

MAP OF PROPERTY

SITUATED IN Township of Millburn, Essex County, N.J.

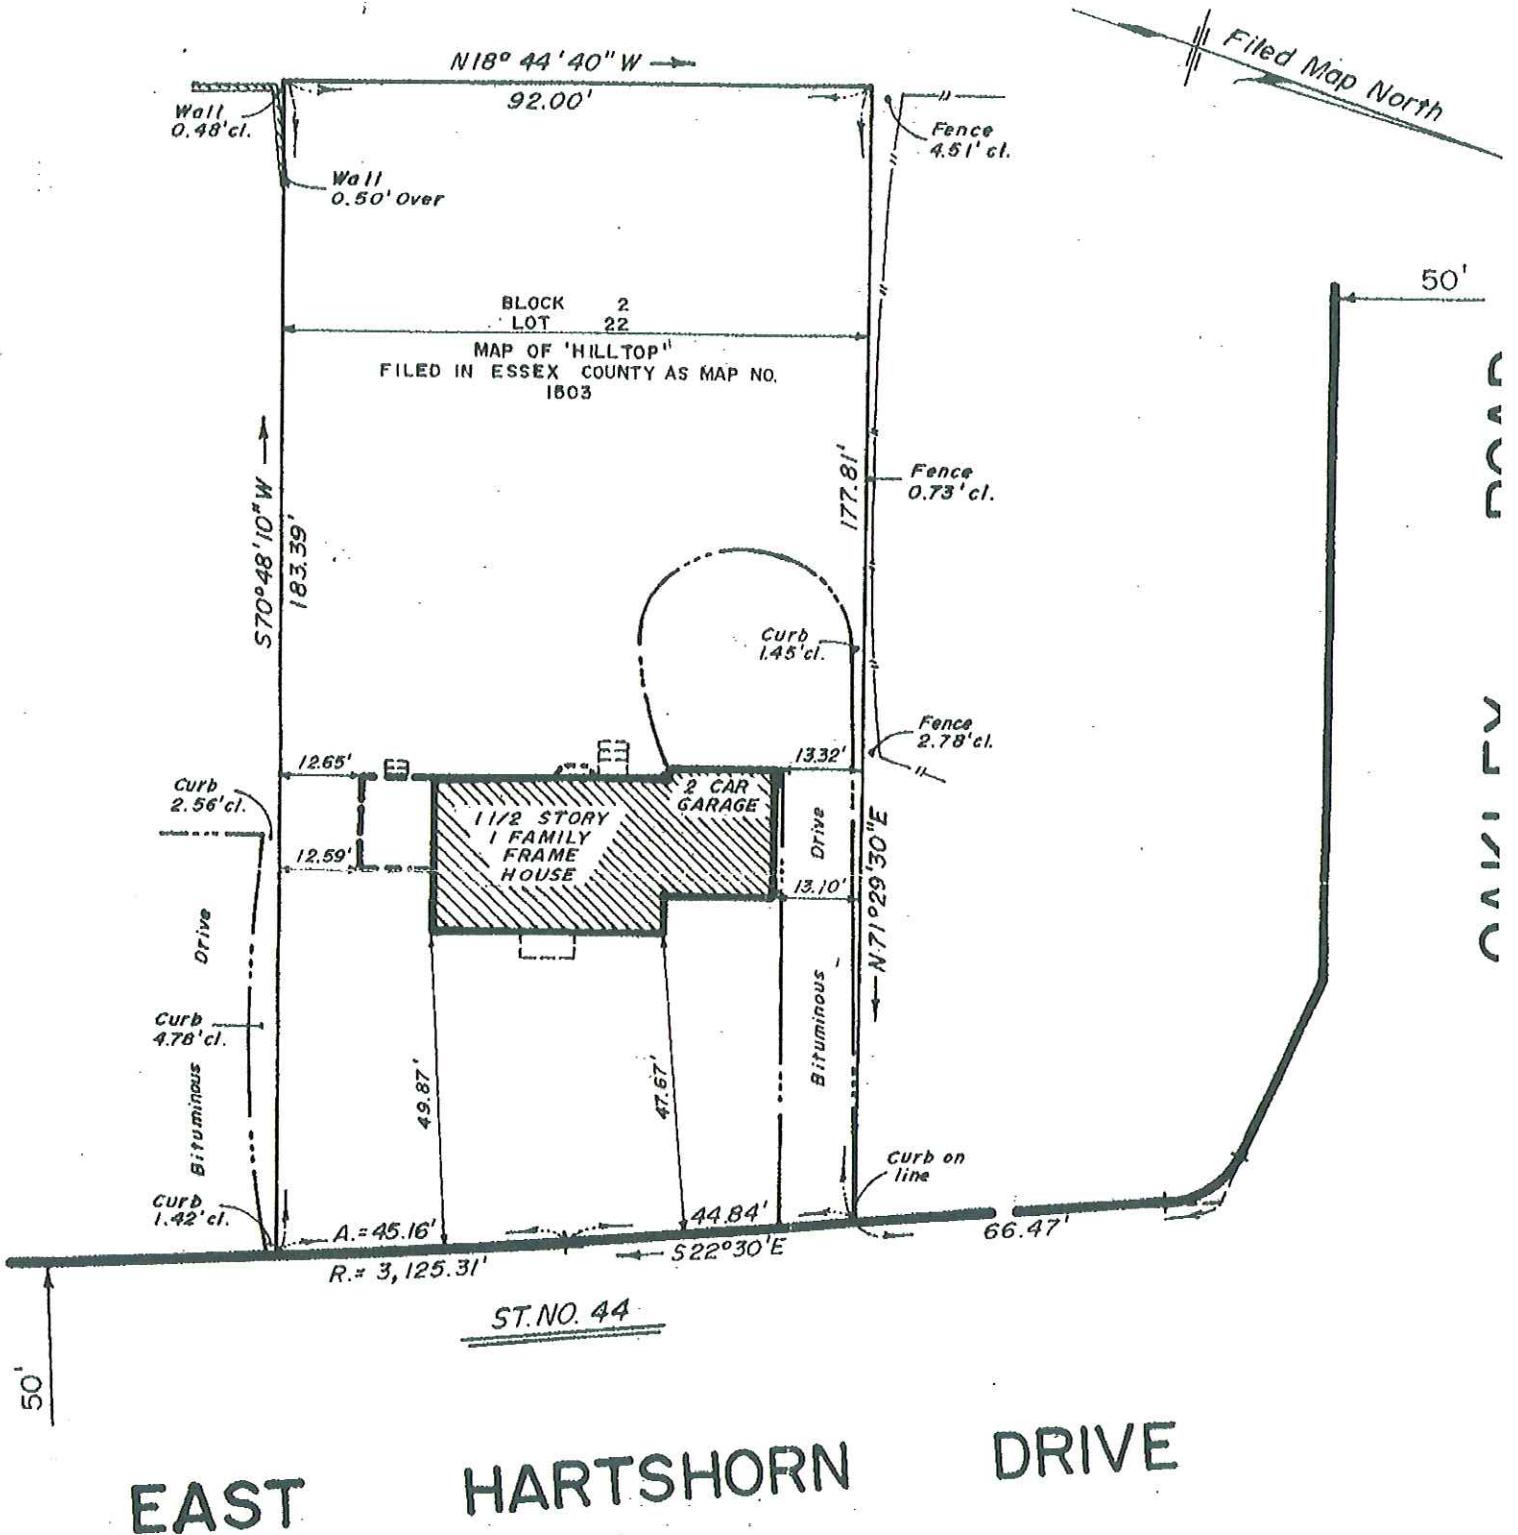

(10,11)
OF
LINE
LOT 6
LOT 8
C&L6.
LOT 9
TH LOT
DIVISION
117
24
lon
15
12
EA
9

SHEET 29

SHEET 28

SHEET 24

OAKEY ROAD

EAST

FOX HILL LA.

HARTSHORN DRIVE

HILLTOP

